


6m GEOGRID FRICTION CONNECTION

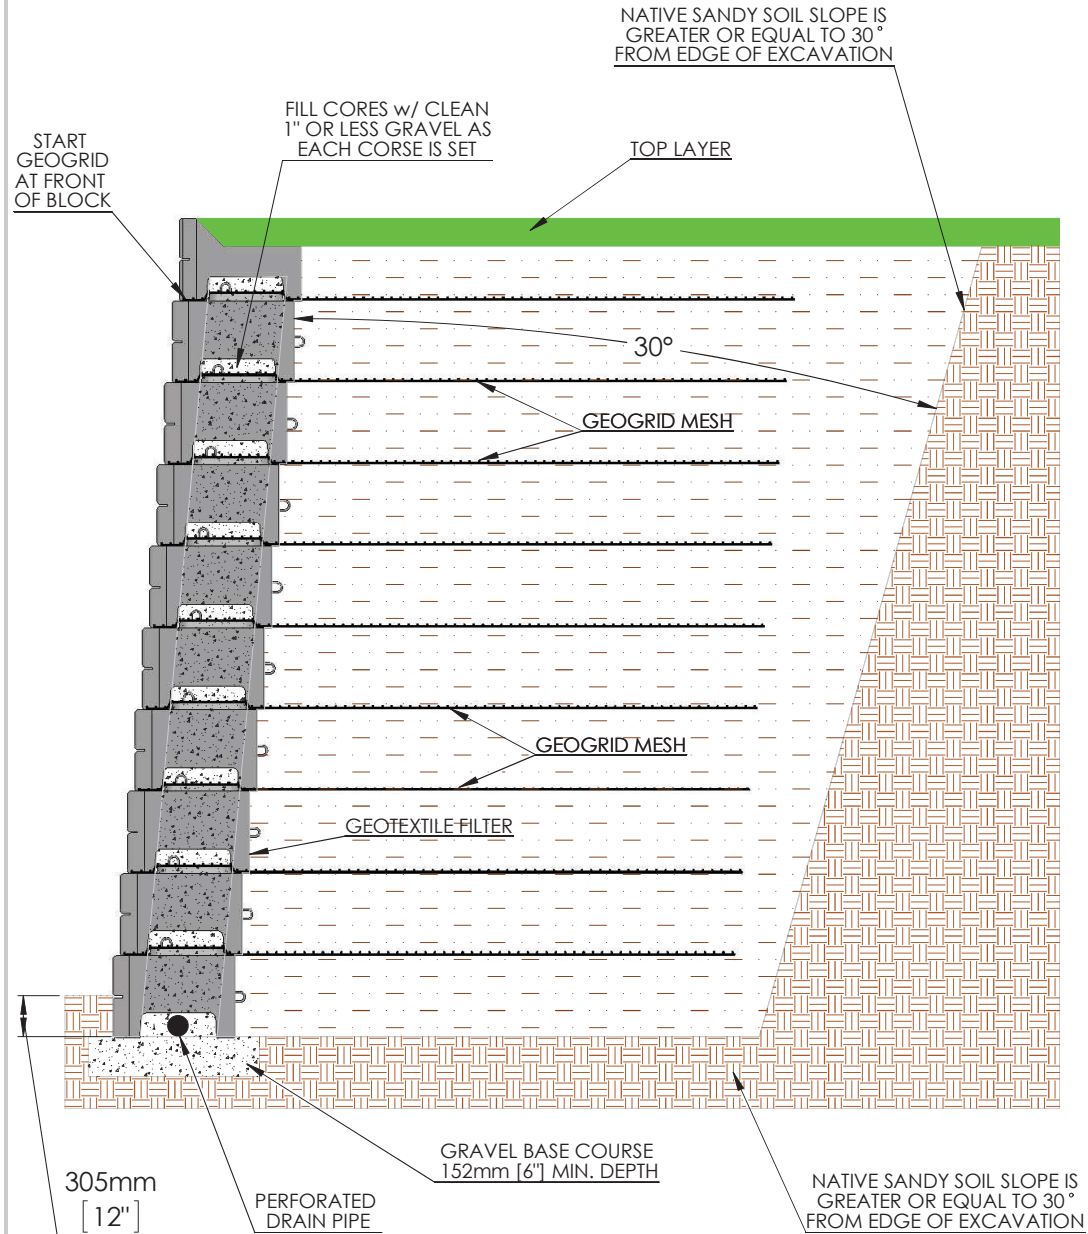

DRAWN BY	DATE	TITLE:
R FONTANESI	5/8/2015	6m FRICTION DETAIL
16500 SOUTH 500 WEST BLUFFDALE, UTAH 84065 PHONE: (801) 571-2028		DWG NO. M-03M
SCALE: 1: 42		SHEET 1 OF 1